



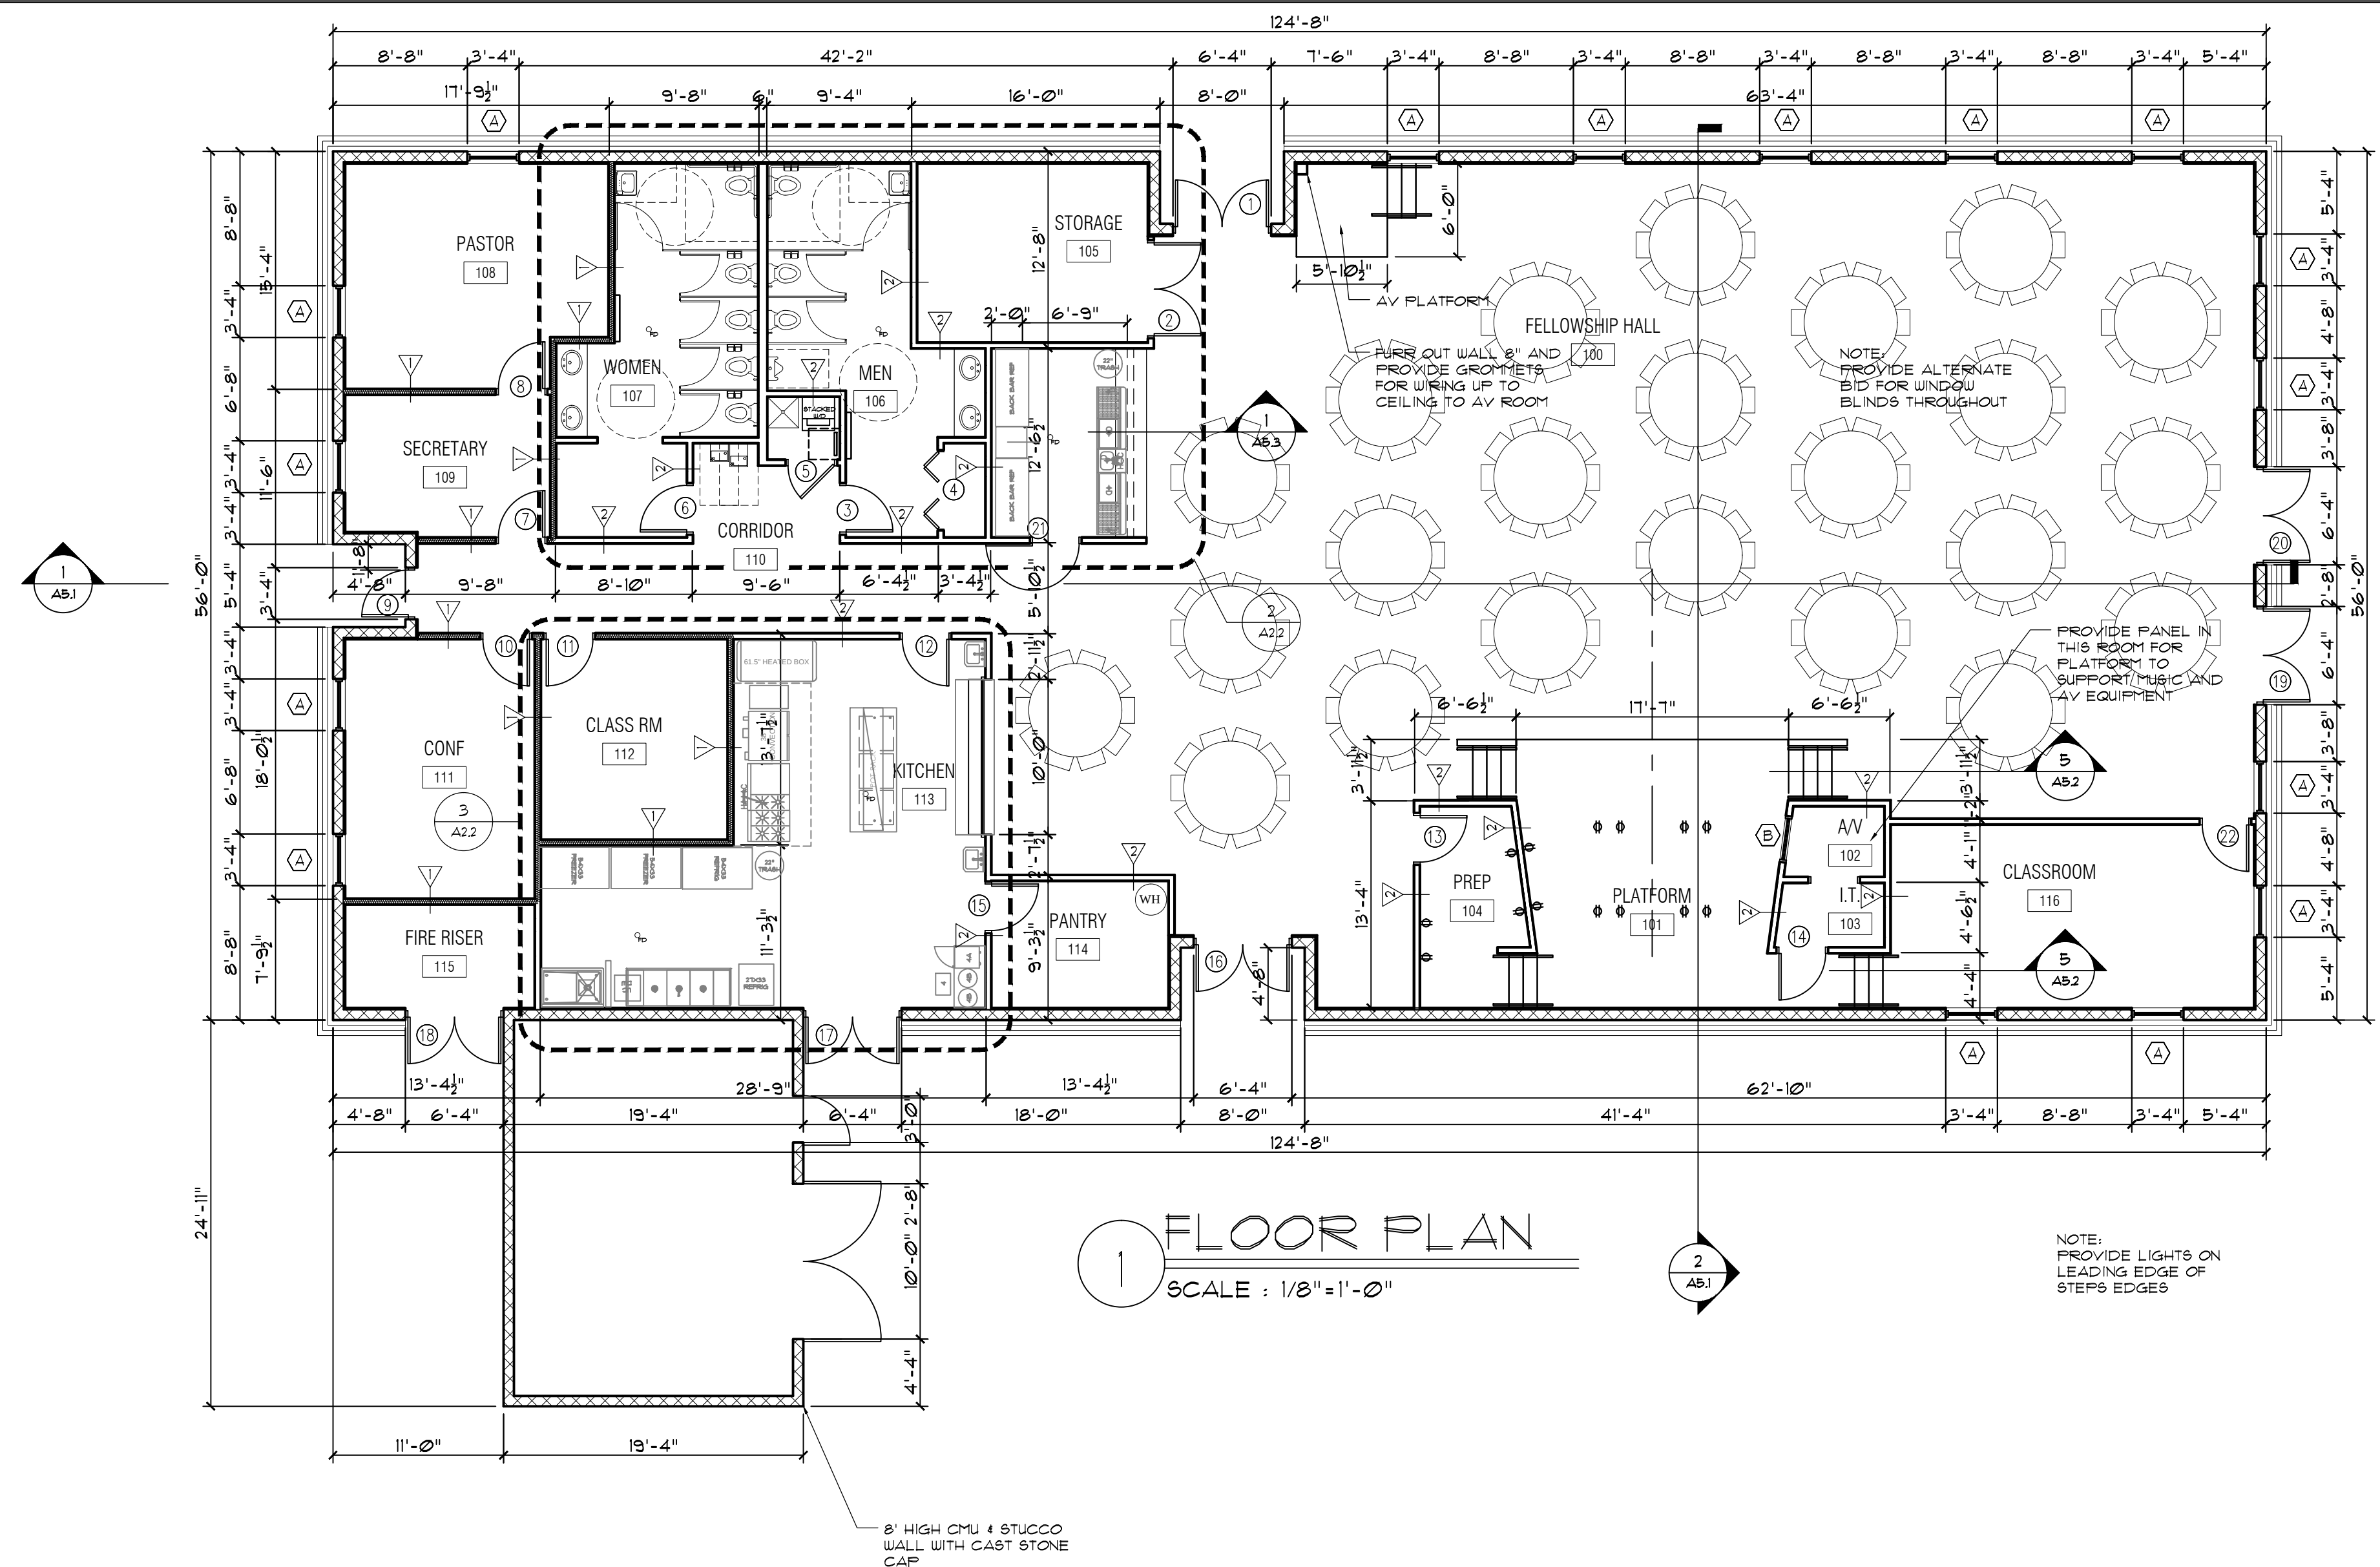

1 FLOOR PLAN
SCALE : 1/8"=1'-0"

 

SCHERER
CONSTRUCTION OF WEST FLORIDA, LLC

2152 14th CIRCLE N.
ST. PETERSBURG, FLORIDA 33713



JOB NO. _____

DRAWN BY: REH

DATE: 3/17/15

SCALE: AS NOTED

BY: _____

A-2.1

PLAN

PROPOSED MULTI PURPOSE BUILDING

ST. HAGOP ARMENIAN CHURCH

—

7020 90TH AVENUE NORTH
PINELLAS PARK, FL 33782

DATE _____

REVISION _____

Q. _____